

PENTHOUSE SUITES




THE GARLANDS®
— of Barrington —



SAMPLE PENTHOUSE SUITE #3458

2 BEDROOMS, 2.5 BATHS

1,934 SQ. FT.

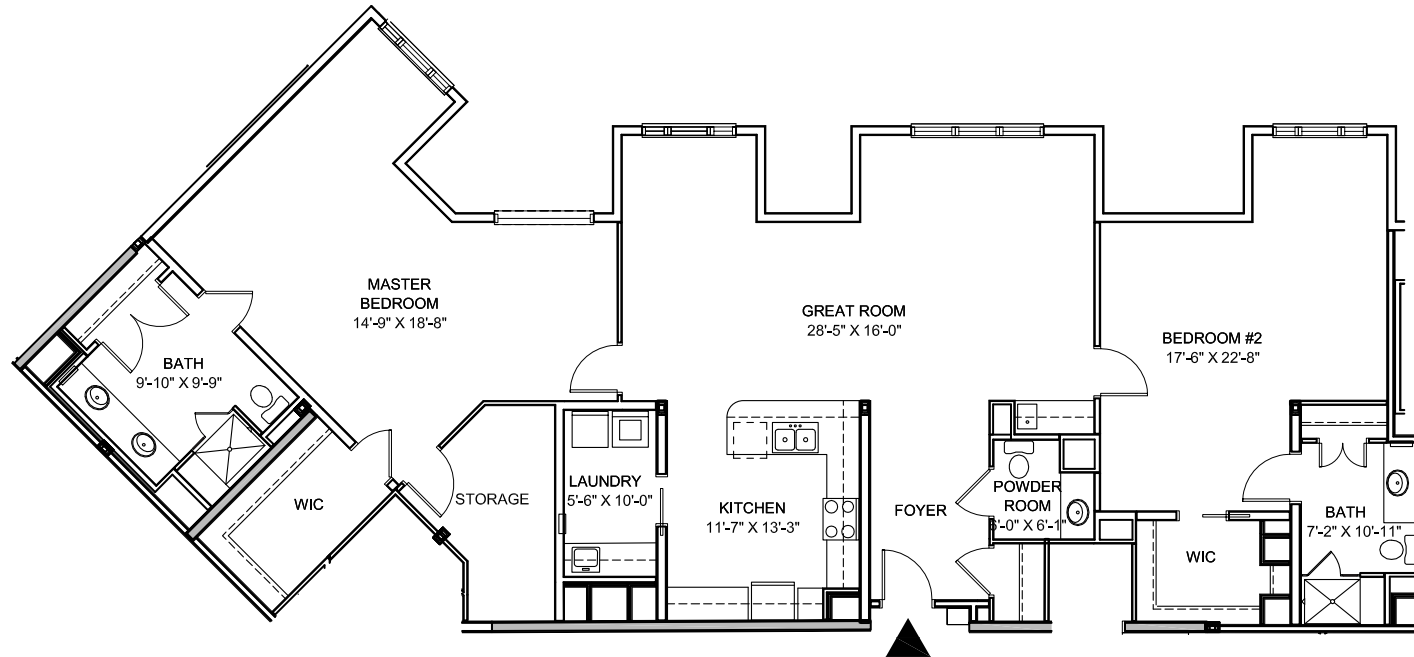

Please ask to see additional Penthouse Suite two bedroom floor plans.


This document is approximate and subject to final engineering and design improvements. Scale 1/12" = 1'



PENTHOUSE DELUXE #3452

2 BEDROOMS, 2.5 BATHS WITH DEN

2,831 SQ. FT.

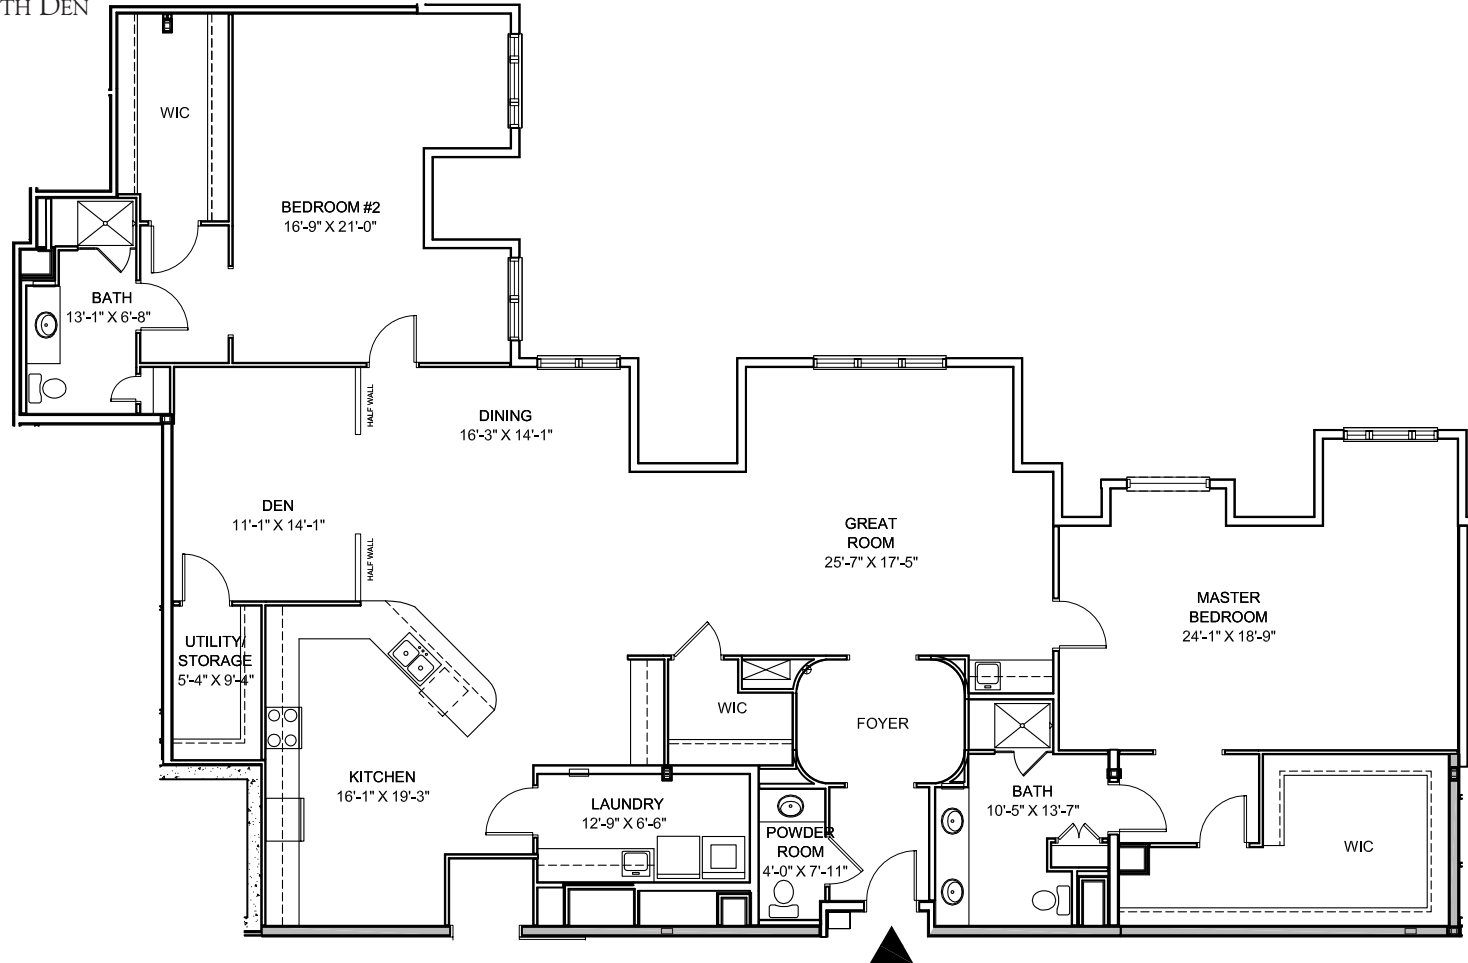

Please ask to see additional Penthouse Deluxe two bedroom floor plans.


This document is approximate and subject to final engineering and design improvements. Scale 1/12" = 1'



PENTHOUSE GRAND #3451

3 BEDROOMS, 3.5 BATHS WITH DEN
3,834 SQ. FT.

Please ask to see additional
Penthouse Grand three bedroom
floor plans.

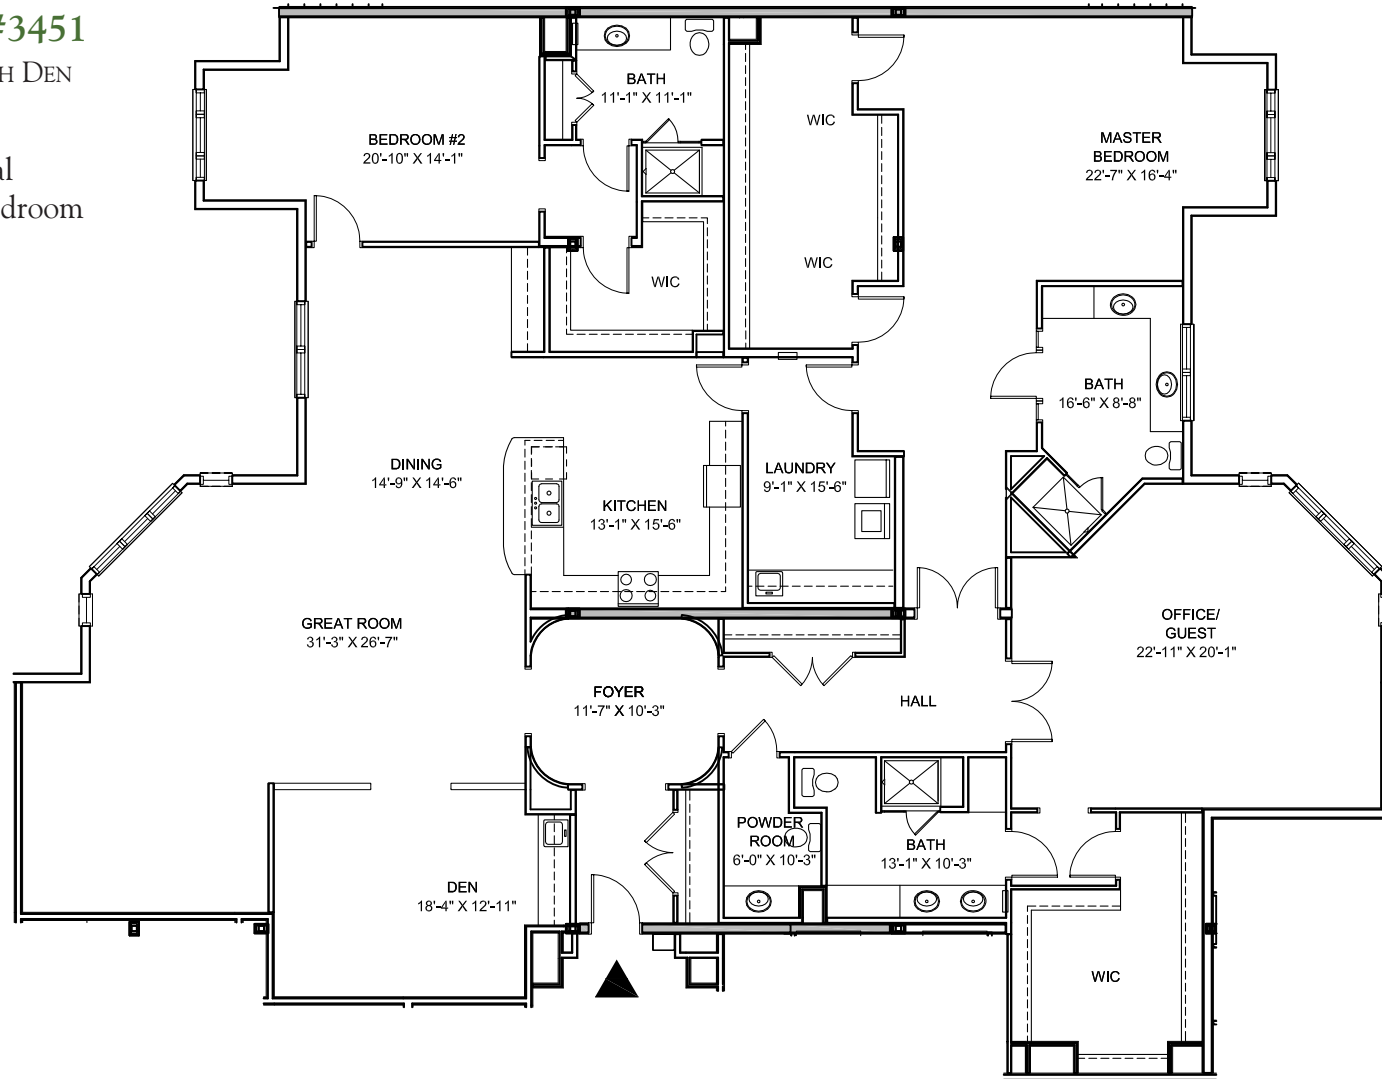

This document is approximate and subject to final engineering and design improvements. Scale 1/12" = 1'